


普安村石头房改造一期养老院前宅基础

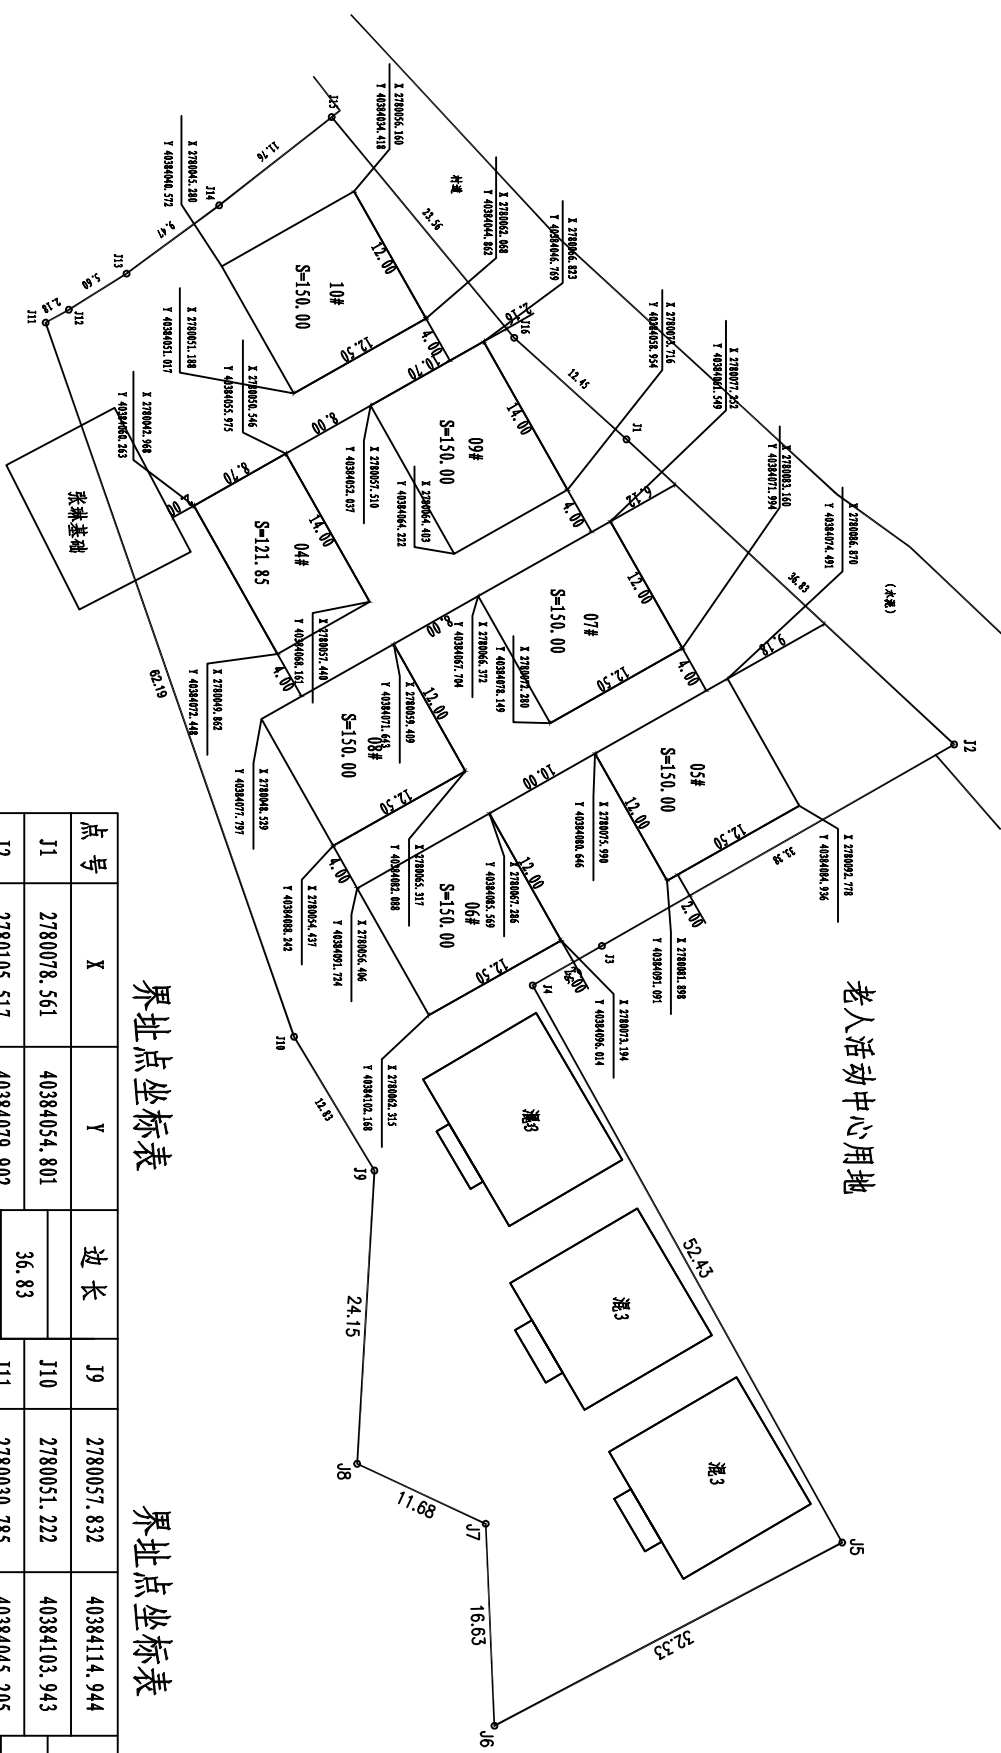

界址点坐标表

界址点坐标表

点号	X	Y	边长	J9	2780057.832	40384114.944	12.83
J1	2780078.561	40384054.801	36.83	J10	2780051.222	40384103.943	62.19
J2	2780105.517	40384079.902	33.38	J11	2780030.785	40384045.205	2.18
J3	2780076.540	40384096.468	6.56	J12	2780032.690	40384044.138	5.60
J4	2780070.844	40384099.713	52.43	J13	2780037.439	40384041.175	9.47
J5	2780096.309	40384145.539	32.33	J14	2780045.059	40384035.560	11.76
J6	2780067.702	40384160.610	16.63	J15	2780054.307	40384028.299	23.56
J7	2780066.989	40384143.991	11.68	J16	2780069.322	40384046.450	12.45
J8	2780056.406	40384139.056	24.15	J1	2780078.561	40384054.801	
J9	2780057.832	40384114.944	S=4323.4 平方米 合6.4850亩				